


NOTES	
1	PAINT NEW AND EXISTING WALLS.
2	DO NOT PAINT EXISTING MARBLE OR MURALS.
3A	CLEAN ALL MARBLE.
3	PROVIDE NEW SUSPENDED ACOUSTICAL CEILING.
4	PROVIDE NEW DOOR AND FRAME.
5	PAINT EXISTING CEILING.
6	EXISTING ACOUSTICAL CEILING TO REMAIN. REFER TO ALTERNATES.
7	PAINT EXISTING FLOOR AND STAIR TREADS/RISSERS WITH ALKALD CONCRETE FLOOR PAINT.
ALL NEW FLOOR COVERINGS AND NEW WALL BASES WILL BE PROVIDED BY OWNER UNDER SEPARATE CONTRACT.	

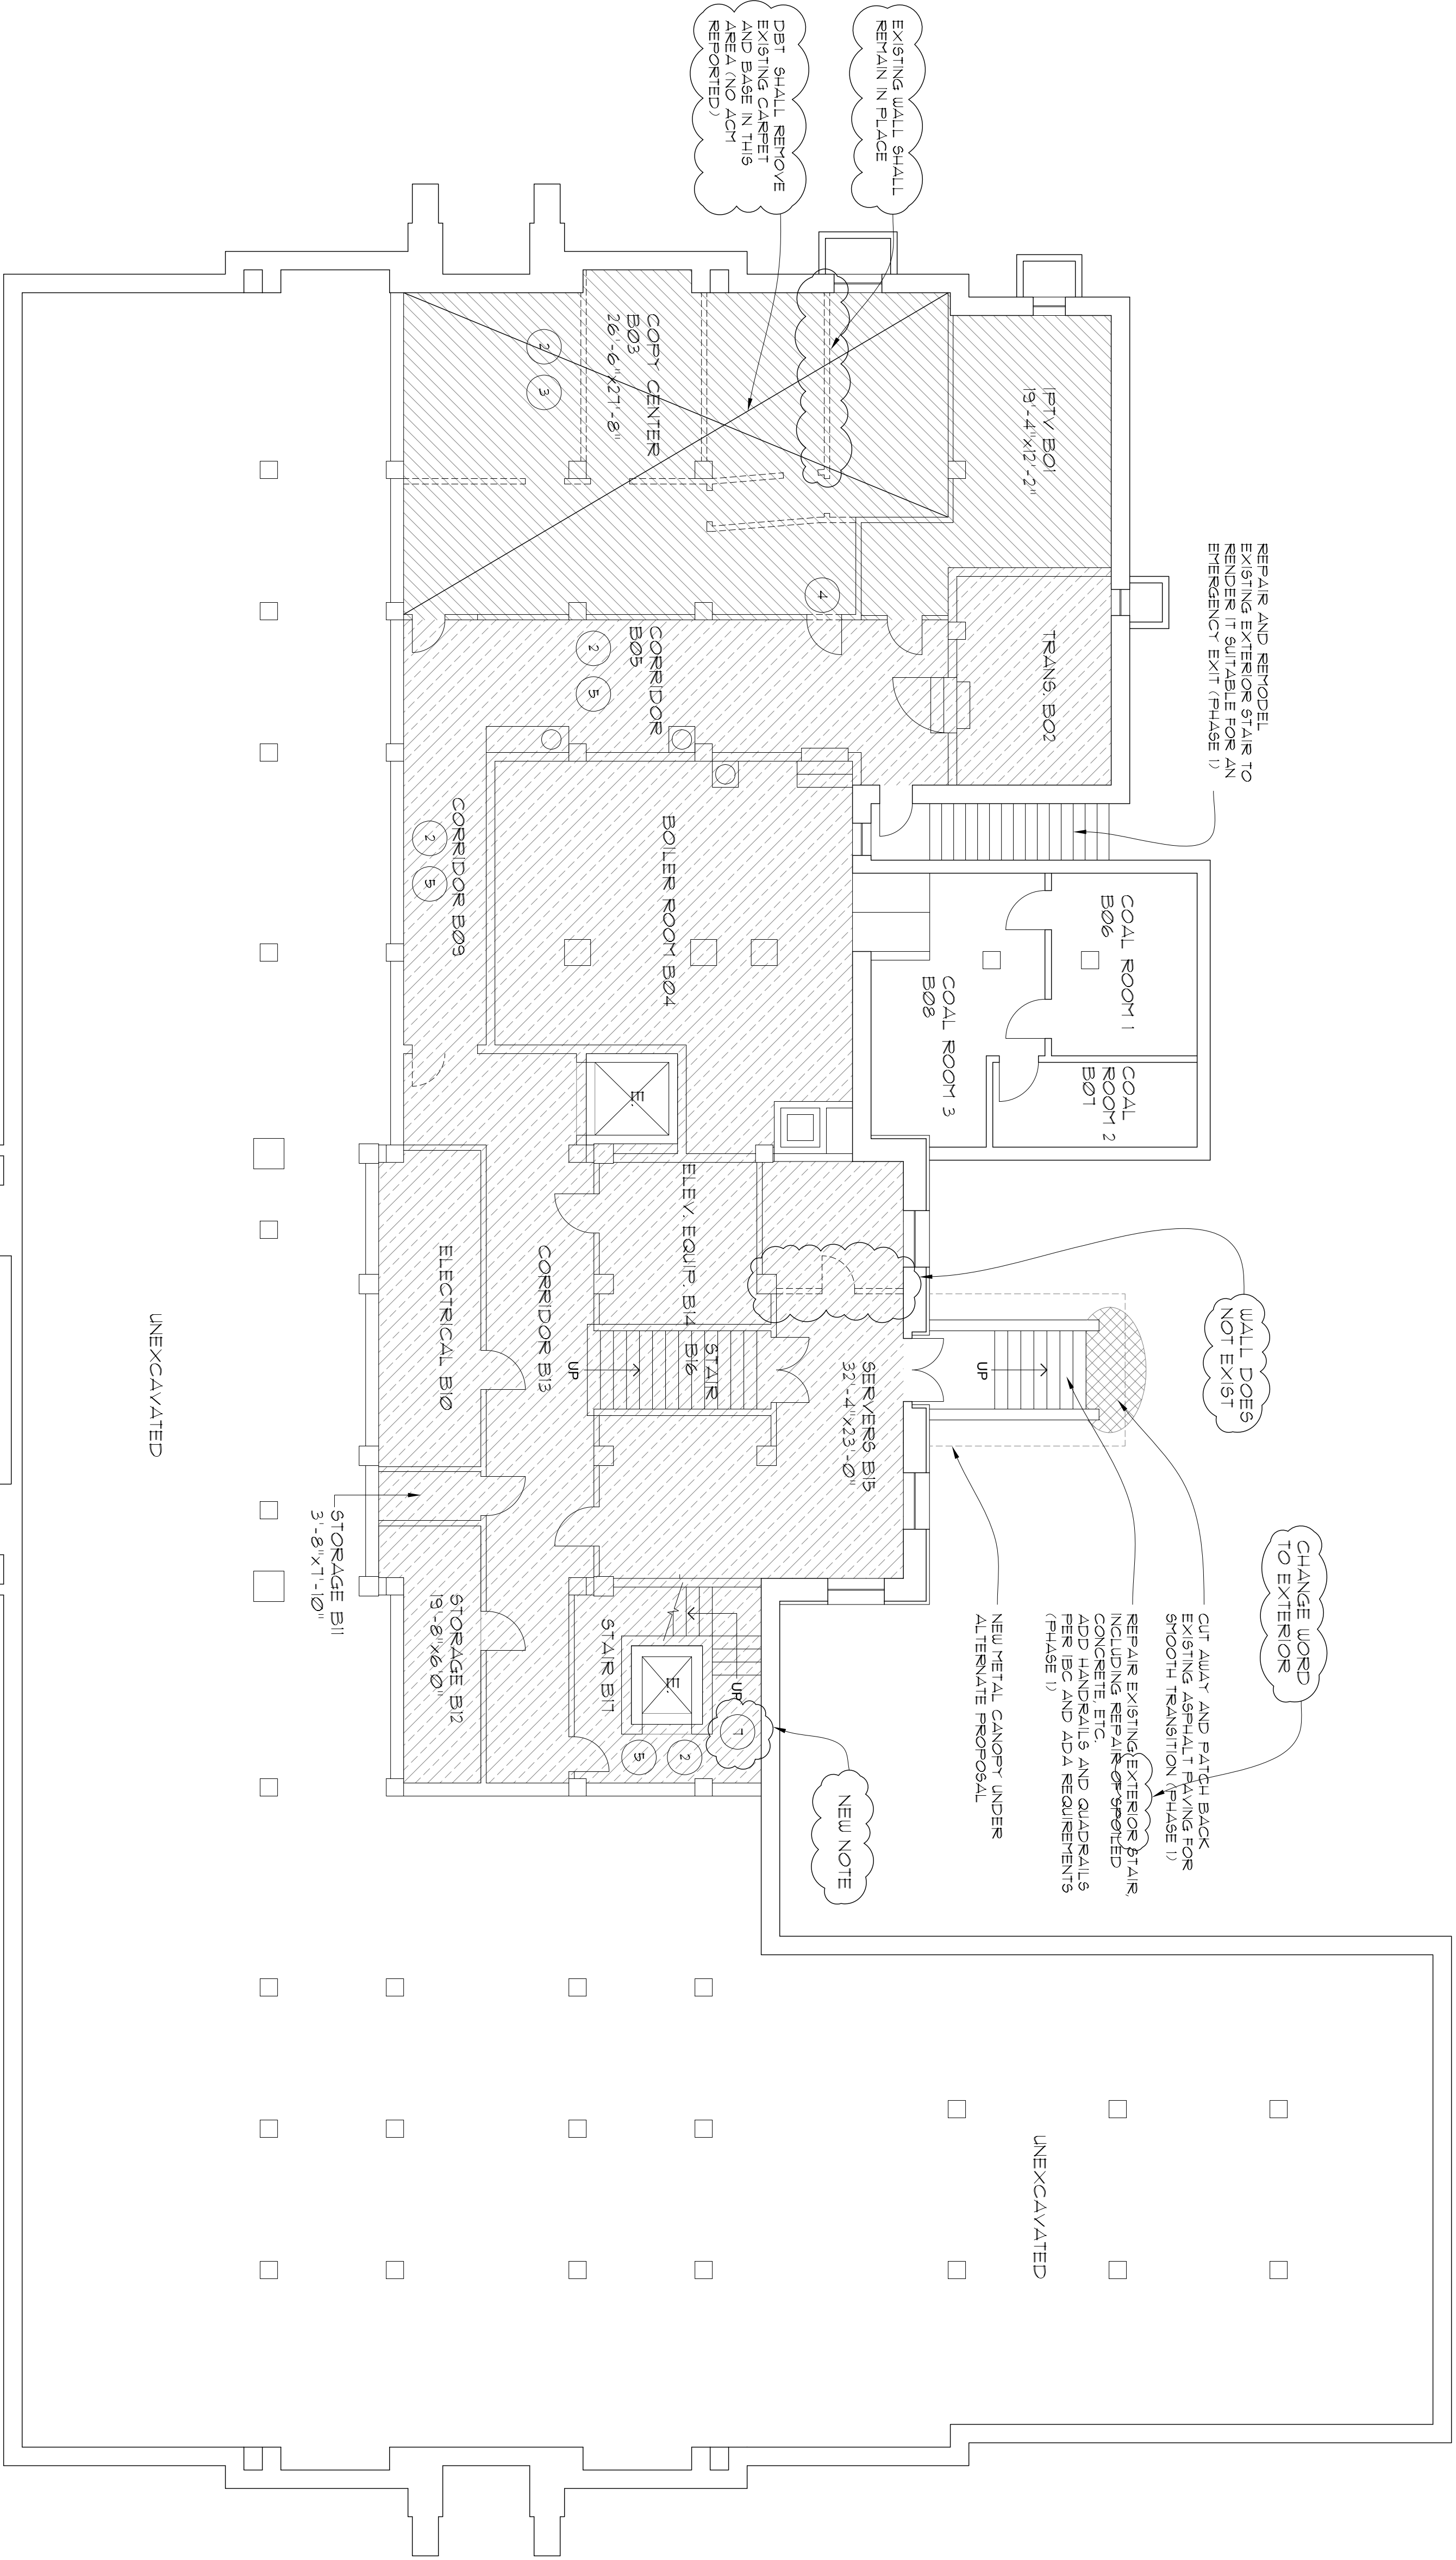

LEGEND

---

EXISTING WALLS  
TO BE REMOVED

▨

NEW WALLS

□

NO WORK REQUIRED

▨

PHASE 1 WORK AREA

▨

PHASE 2 WORK AREA

GENERAL NOTE:  
SOME ASBESTOS CONTAINING MATERIALS (ACM) REMAINS UNDER EXISTING WALLS TO BE REMOVED. DBT SHALL COORDINATE WITH OWNER'S ABATEMENT CONTRACTOR TO REMOVE SUCH ACM AT OWNER'S EXPENSE AFTER WALLS ARE REMOVED BY DBT. OWNER INSURES 48 HOUR RESPONSE TIME BY ABATEMENT CONTRACTOR.

REMODELED CONDITION  
BASEMENT FLOOR PLAN

0 5 10 20

NORTH

NOTE: ITEM'S REVISED PER  
ADDENDUM NO. 3 ARE  
CLOUDED

DPW Project No. 07011  
CAPITAL ANNEX / SWING SPACE REMODEL  
514 W. JEFFERSON STREET  
(OLD ADA COUNTY COURTHOUSE BUILDING)  
BOISE, IDAHO

REQUEST FOR DESIGN/BUILD  
PROPOSALS

DATE: 9/12/2006  
REVISED PER  
ADDENDUM NO. 3